
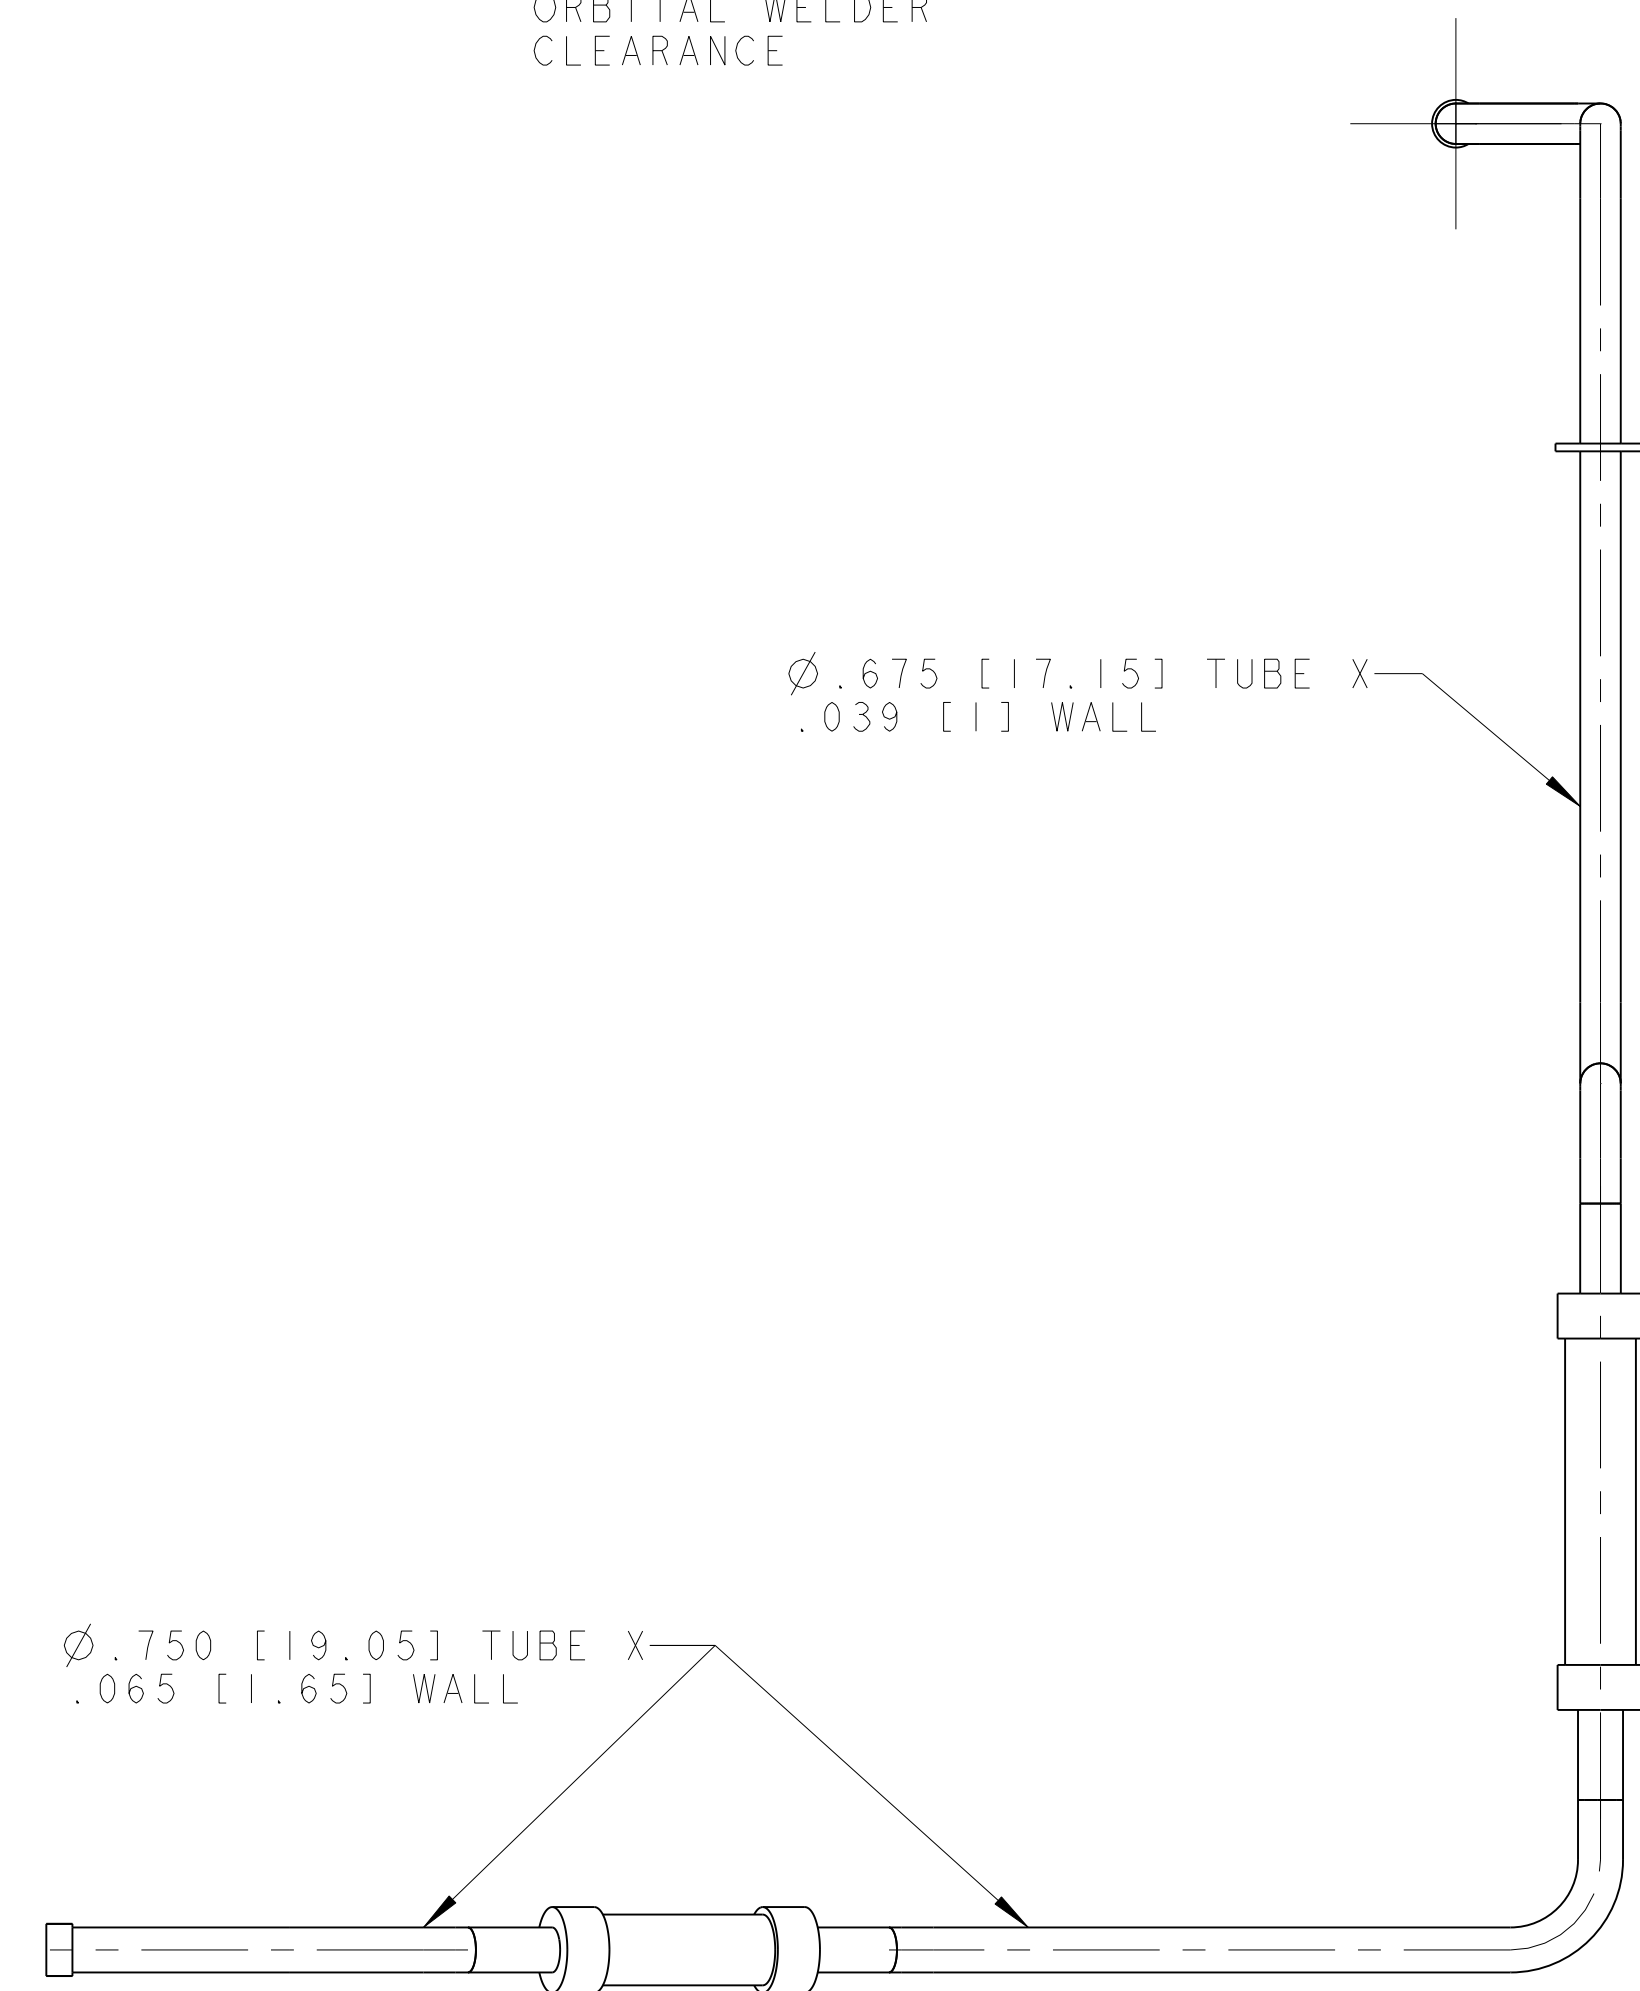
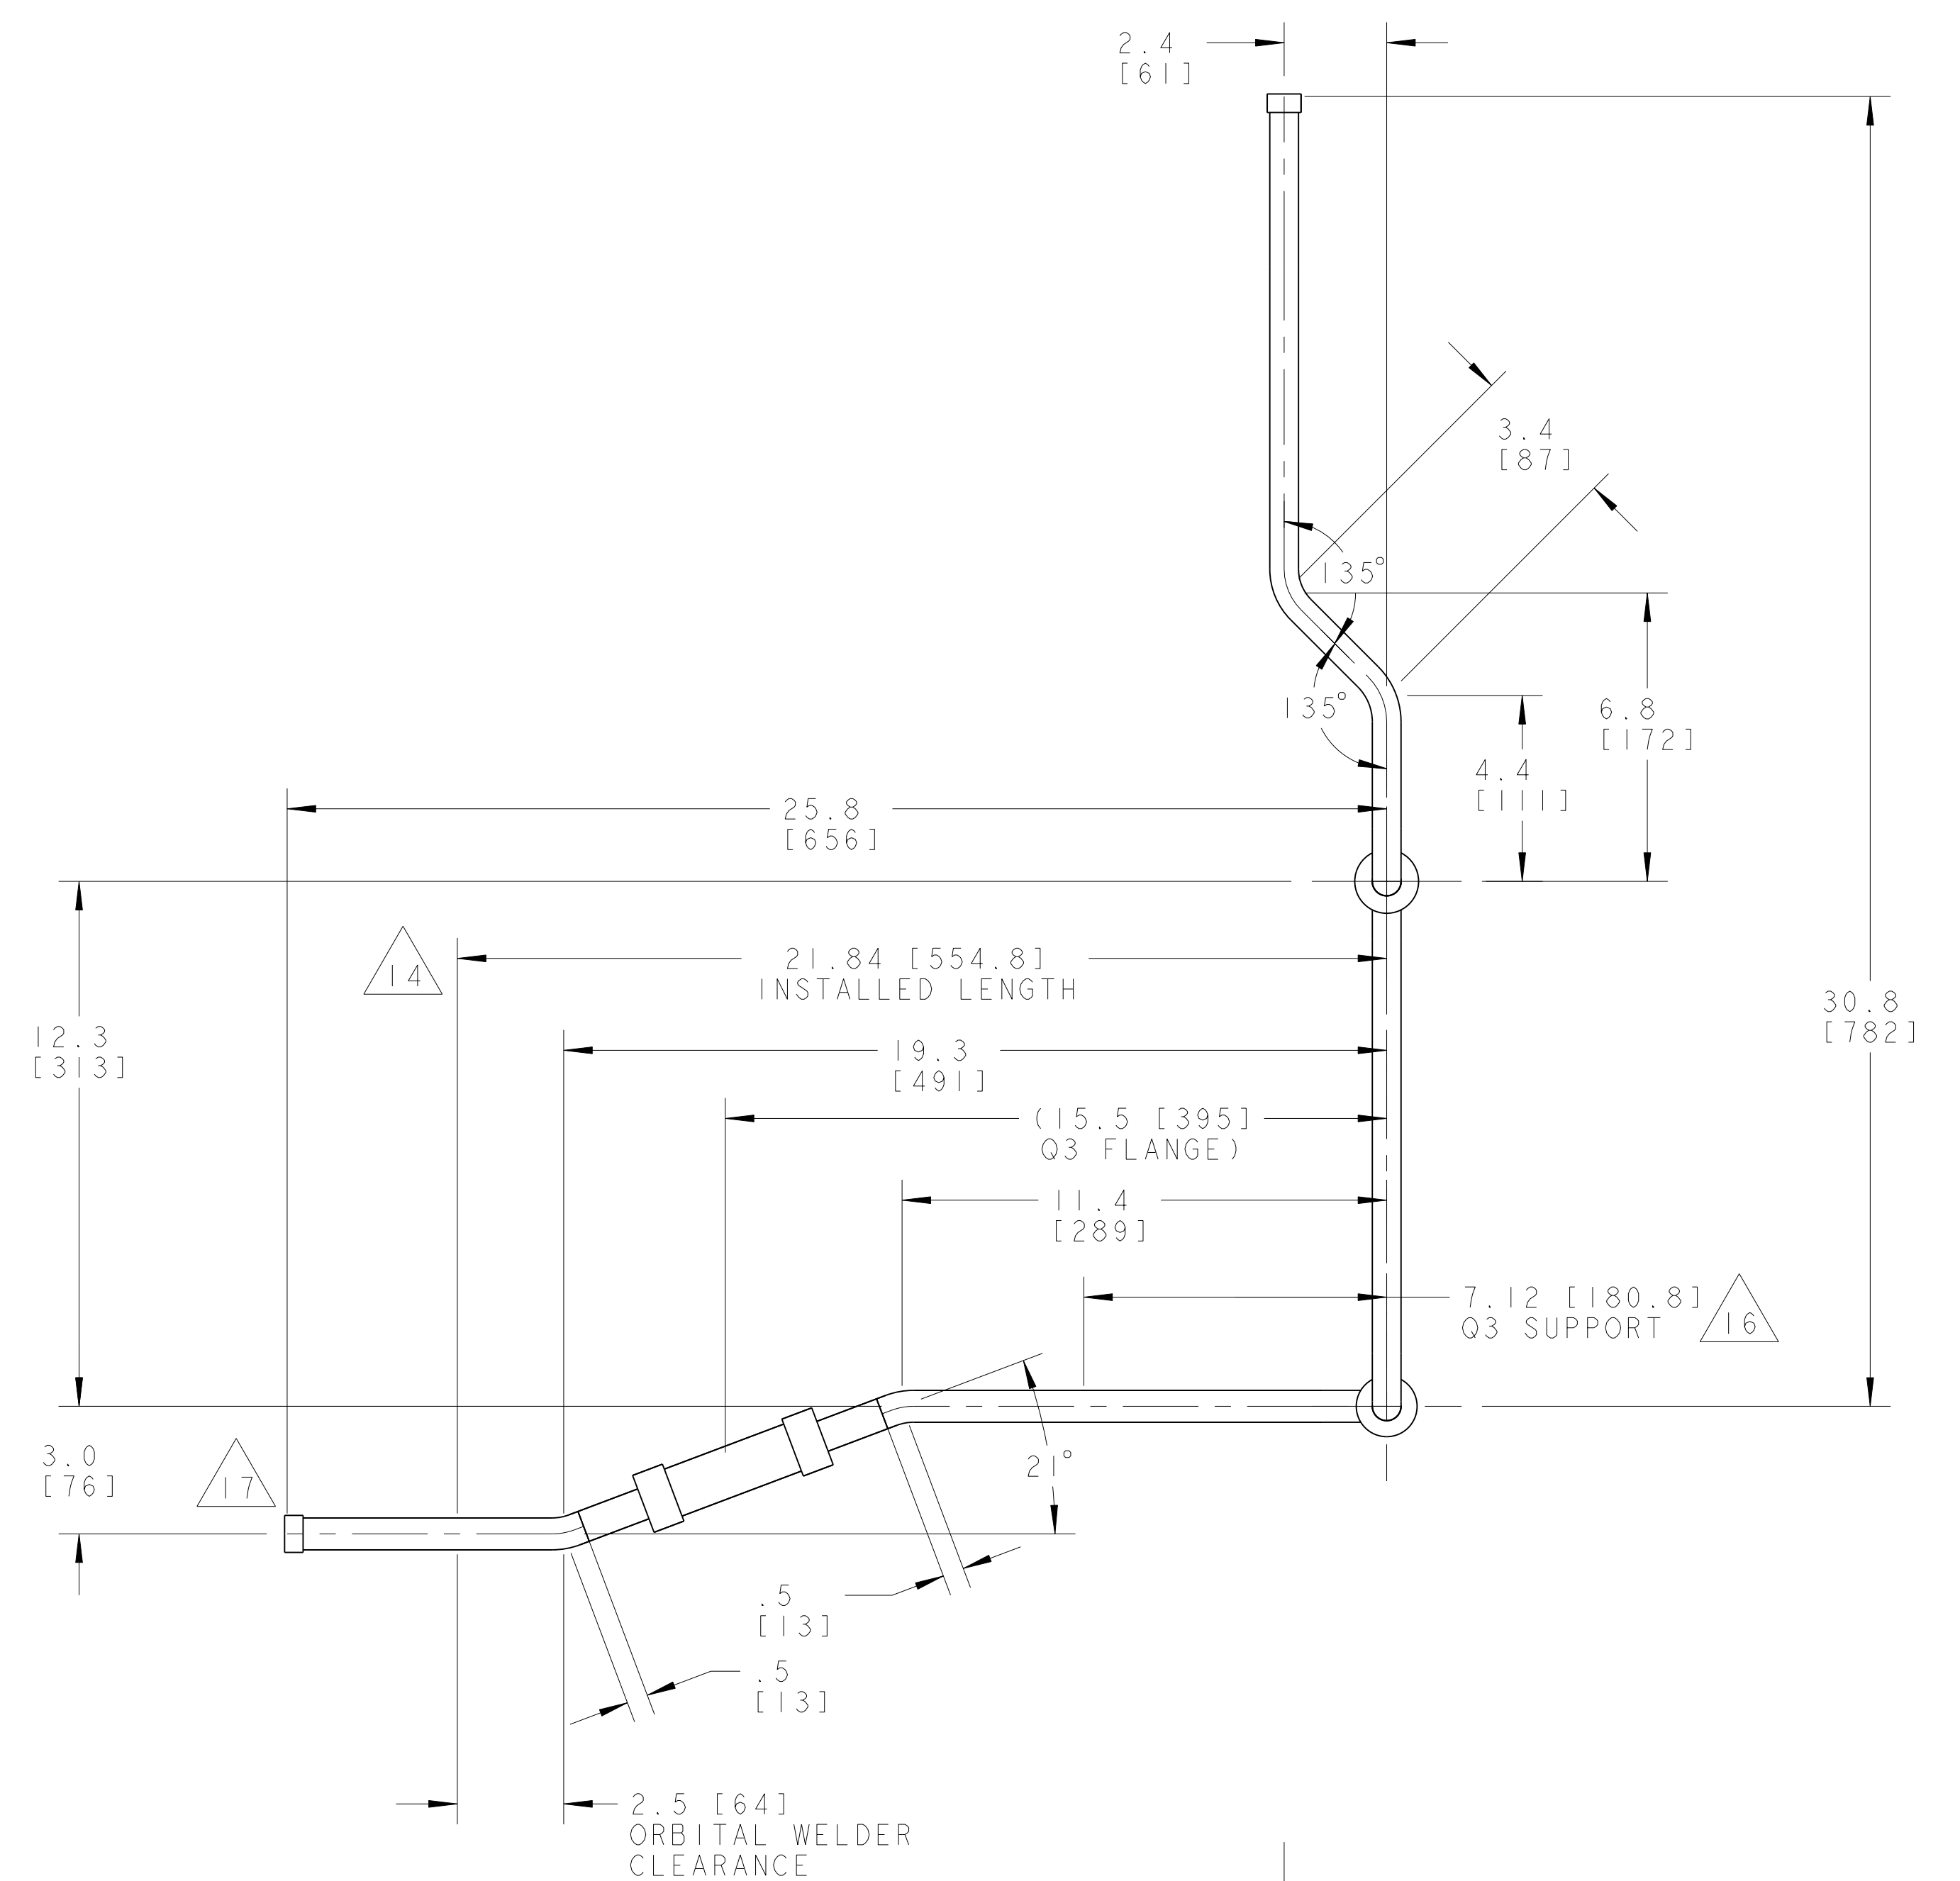
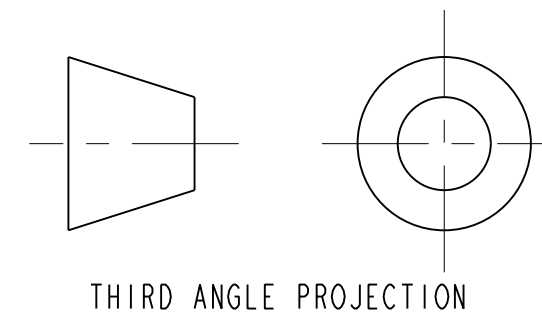
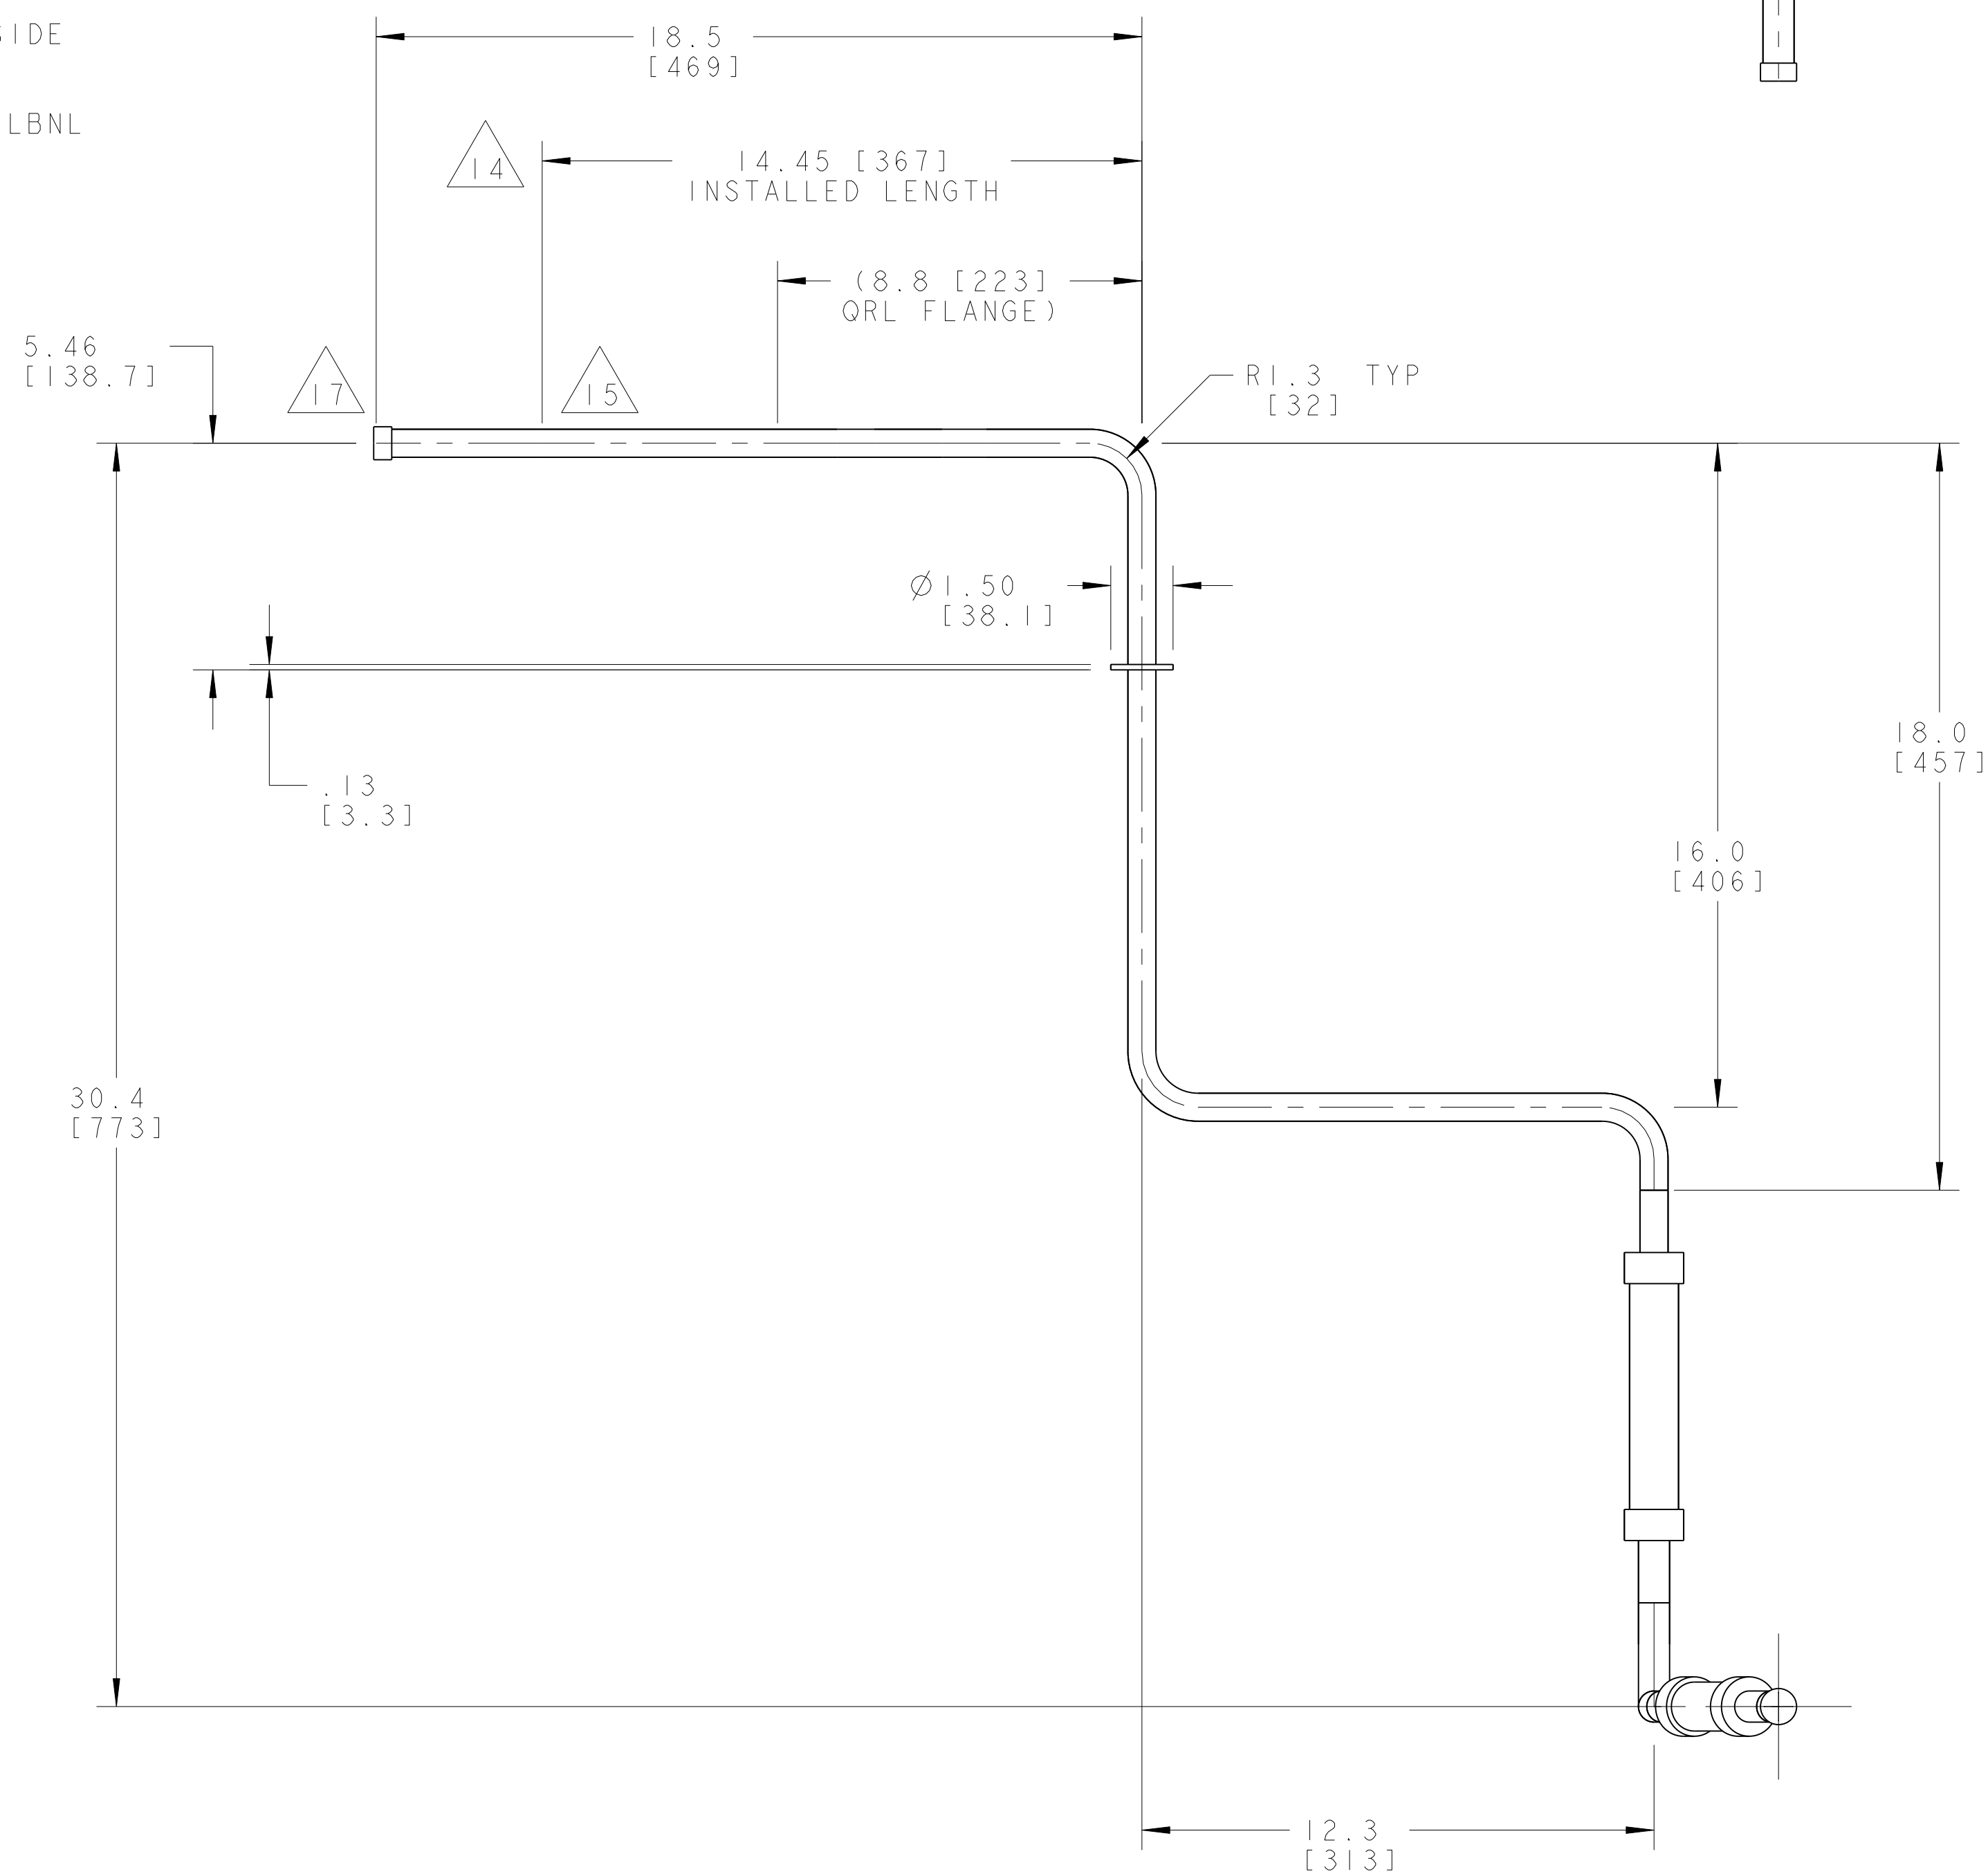



1. THIS IS A CRYOGENIC VACUUM COMPONENT.
2. WELDING PROCEDURE: PER VENDOR SPECIFICATION WITH LBNL APPROVAL.
3. CLEANING PROCEDURE : PER VENDOR SPECIFICATION WITH LBNL APPROVAL.
4. PACKAGING AND STORAGE PROCEDURE OF THE COMPONENTS:
PER VENDOR SPECIFICATION WITH LBNL APPROVAL.
5. DIMENSIONS AND TOLERANCING PER ANSI Y14.5M-1982.
UNITS ARE IN INCHES [mm] UNLESS OTHERWISE SPECIFIED.
6. USE OF SULFUR OR SILICONE BEARING OILS, LUBRICANTS,
OR COOLANTS ARE STRICTLY PROHIBITED.
7. USE OF RESIN OR RUBBER BONDED ABRASIVES UNDER POWER
IS STRICTLY PROHIBITED. USE VITREOUS BONDED ABRASIVES
ONLY.
8. VENDOR SUGGESTED CHANGES TO WELD PREPS; SUBJECT TO
LBNL APPROVAL.
9. FITTINGS MAY BE USED IN PLACE OF BENDS; SUBJECT TO LBNL APPROVAL.
10. VENDOR SUGGESTED CHANGES TO TOLERANCES TO FACILITATE
FABRICATION OR ASSEMBLY; SUBJECT TO LBNL APPROVAL.
11. REMOVE ALL THE BURRS AND REAM THE ENDS FOR CIRCULARITY
AND CLEAN ENDS.
12. TUBE END SURFACE MUST BE PERPENDICULAR TO THE TUBE AXIS
WITHIN +/- .010.
13. PERFORM ACCEPTANCE TESTS PER SECTION 3.2 OF LBNL SPECIFICATION M856.
14. A MARK DESIGNATING THE INSTALLED LENGTH WILL BE UTILIZED DURING
FINAL INSTALLATION OF THE FEEDBOX ASSEMBLY. MARK, SCRIBE OR ETCH
THIS LOCATION IN A PERMANENT MANNER, SUBJECT TO LBNL APPROVAL,
TO AN ACCURACY OF $\pm 0.063"$.
15. PROVIDE A MINIMUM LENGTH OF 4.0" OF STRAIGHT, SMOOTH PIPE
ON THE INDICATED SIDE OF THE INSTALLED LENGTH MARK FOR
PIPE WELDING DURING FINAL INSTALLATION OF THE FEEDBOX
ASSEMBLY.
16. PIPE MUST BE STRAIGHT AND SMOOTH (NO BUMPS) FOR 0.5" ON EITHER SIDE
OF THE CENTER-PLANE OF THE SUPPORT.
17. CAP BOTH ENDS OF PIPE AFTER ACCEPTANCE TESTS PER SECTION 3.2 OF LBNL
SPECIFICATION M856.

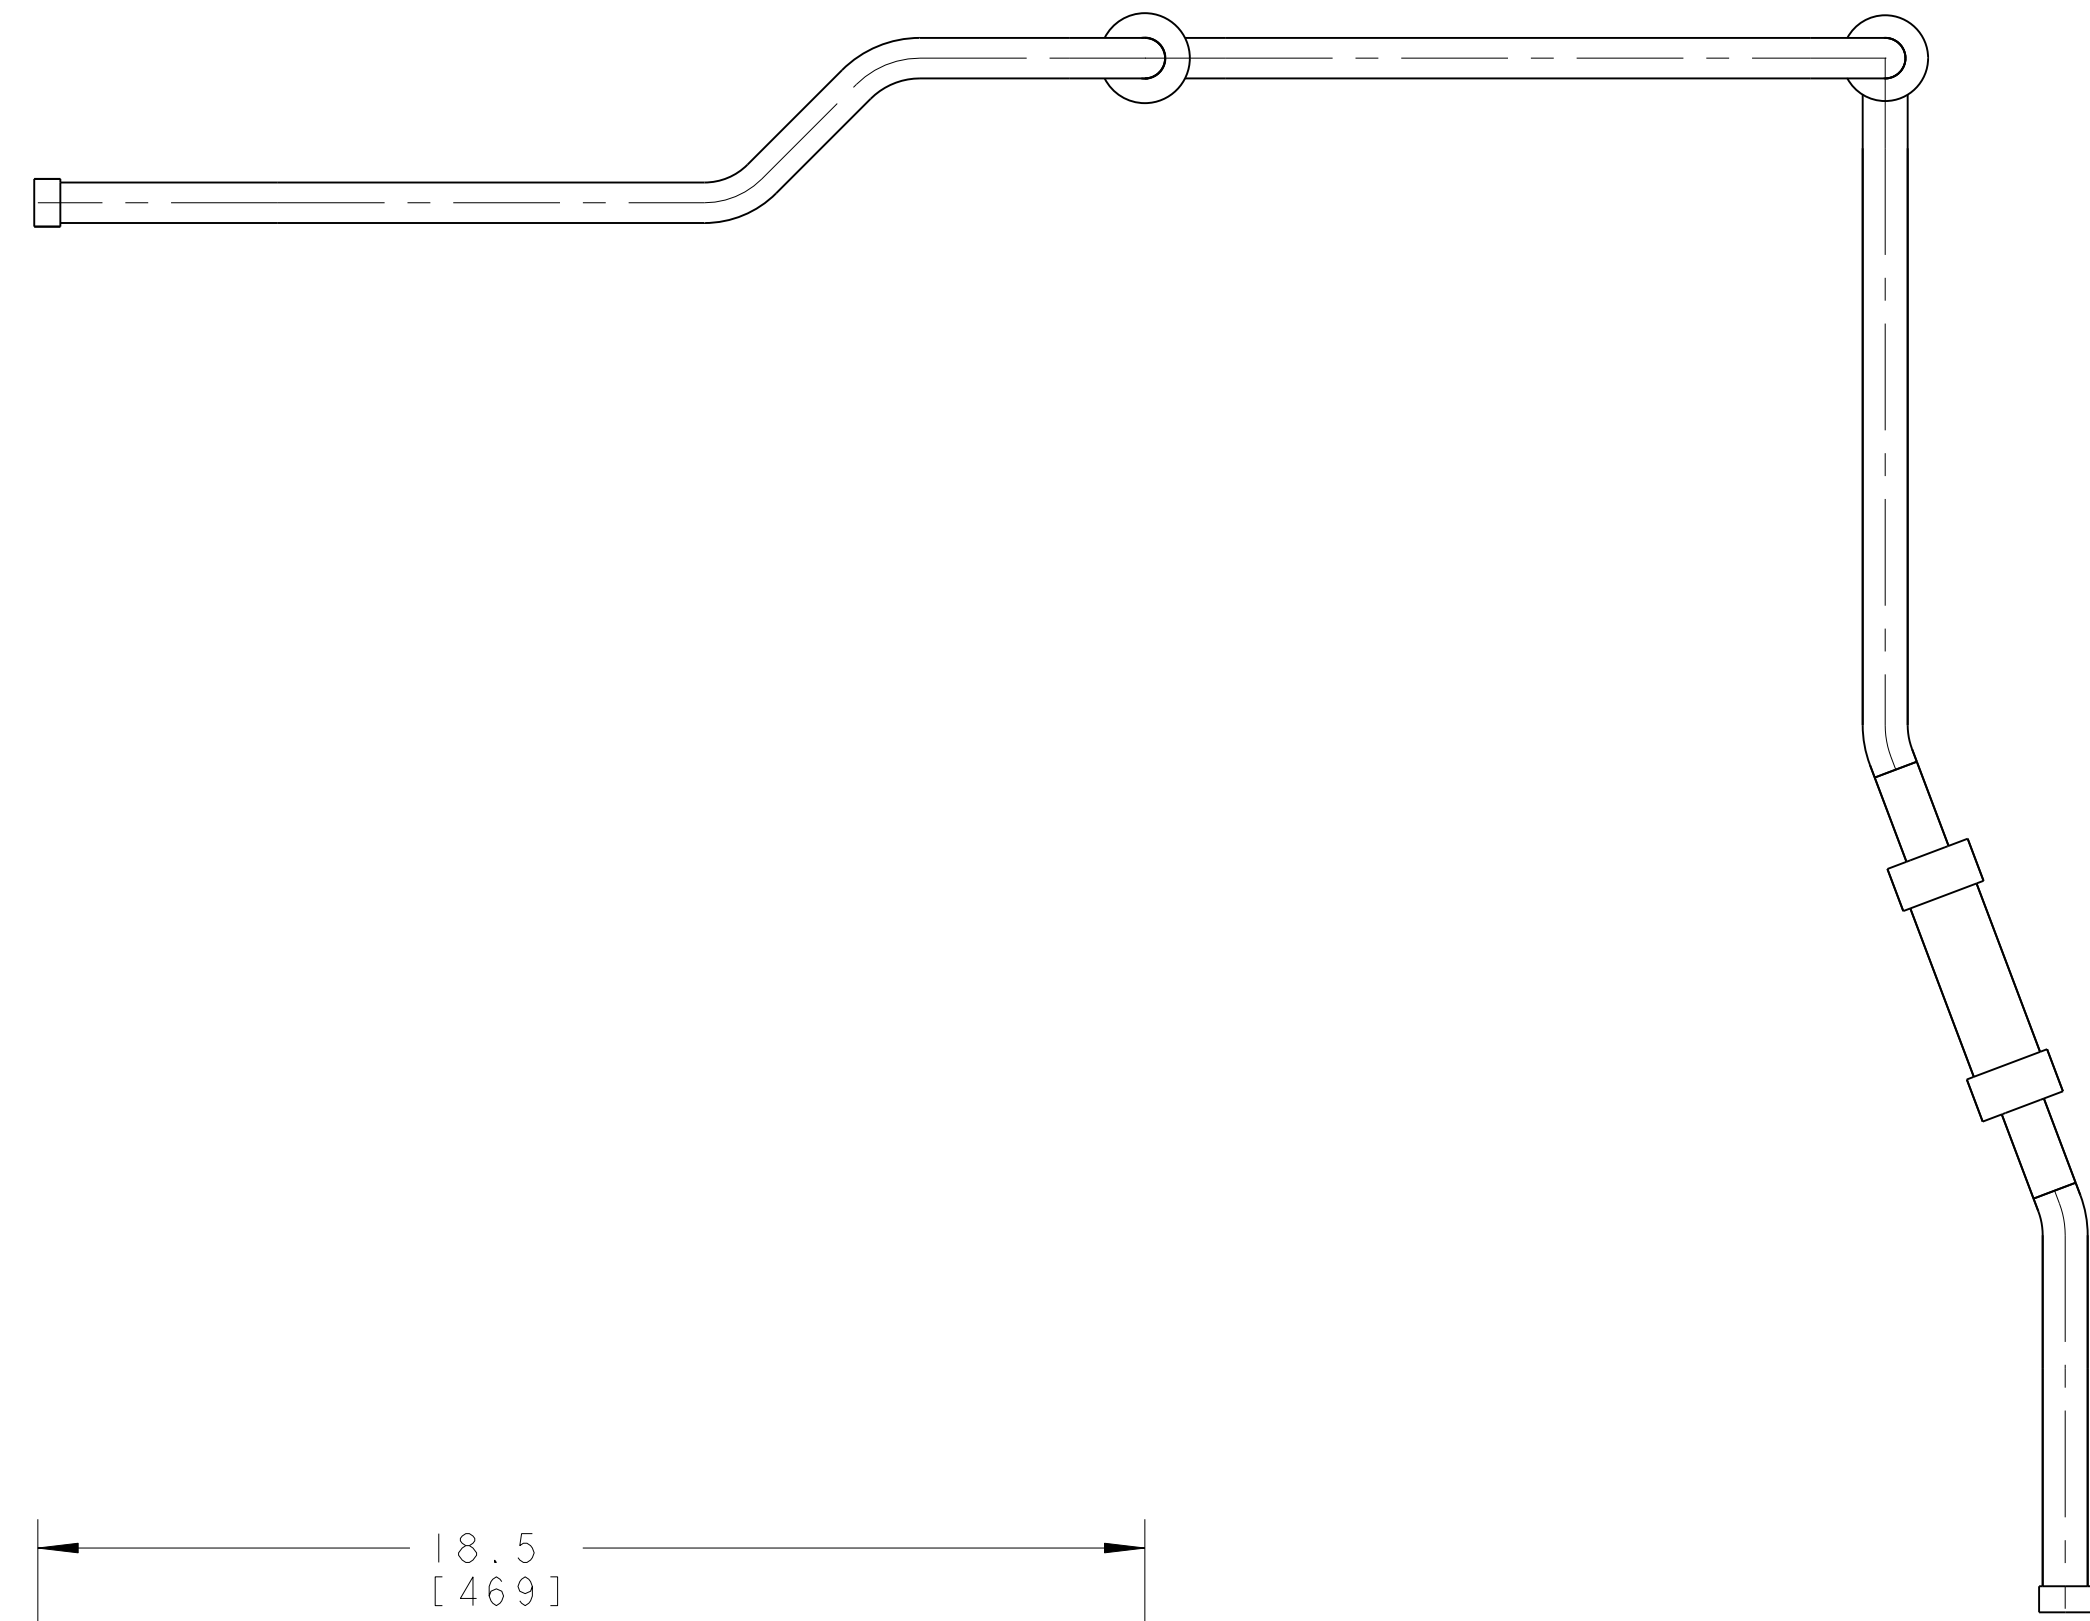

6	-	I	COLLAR			SS 304L
5	-	I	TUBE, PER ASTM A269			SS 304L
4	-	I	TUBE, PER ASTM A269			SS 304L
3	-	I	TUBE, PER ASTM A269			SS 304L
2	-	I	BRAIDED FLEX HOSE, 3/4" ID X 5-4' LL			SS 300 SERIES
1	-	I	BRAIDED FLEX HOSE, 3/4" ID X 3' LL			SS 300 SERIES
ITEM	PART NO.	REQD	DESCRIPTION			MATERIAL
SHOP ORDERS						
ACQ NO	INSTR	REQD NO	ERNEST ORLANDO LAWRENCE BERKELEY NATIONAL LABORATORY			
ACQ NO	INSTR	ISSD	UNIVERSITY OF CALIFORNIA - BERKELEY			
ACQ NO	INSTR	RECD				
ACQ NO	INSTR	RECD				
SUBJECT	TREATMT		LHC IR FEEDBOX			
METHOD	TAG		CRYGENICS			
PROJECT NUMBER	N/A		PIPE, EI			
PROJECT NAME						
COPY TO	DATE		MICROFILMED:	DWG. TYPE	SHOWN ON	SCALE:
JOE B LA MANTIA	DATE 05-Apr-02			ASSEM	-	SHEET 1 OF 1
COPY TO	DATE		PATENT CLEAR:	DESIGN ACCT. NO.	LH0003	DWG. NO.
JOE ZBOSKINS Virostek	DATE 31-Oct-02			Z5LCZC2	CATEGORY CODE	2515406
JOE ZBOSKINS Virostek	DATE 31-Oct-02					SIZE
						REV